



Copyright Reserved
 The Contractor shall verify and be responsible for all dimensions. DO NOT scale the drawing - any errors or omissions shall be reported to Stantec without delay.
 The Copyrights to all designs and drawings are the property of Stantec. Reproduction or use for any purpose other than that authorized by Stantec is forbidden.

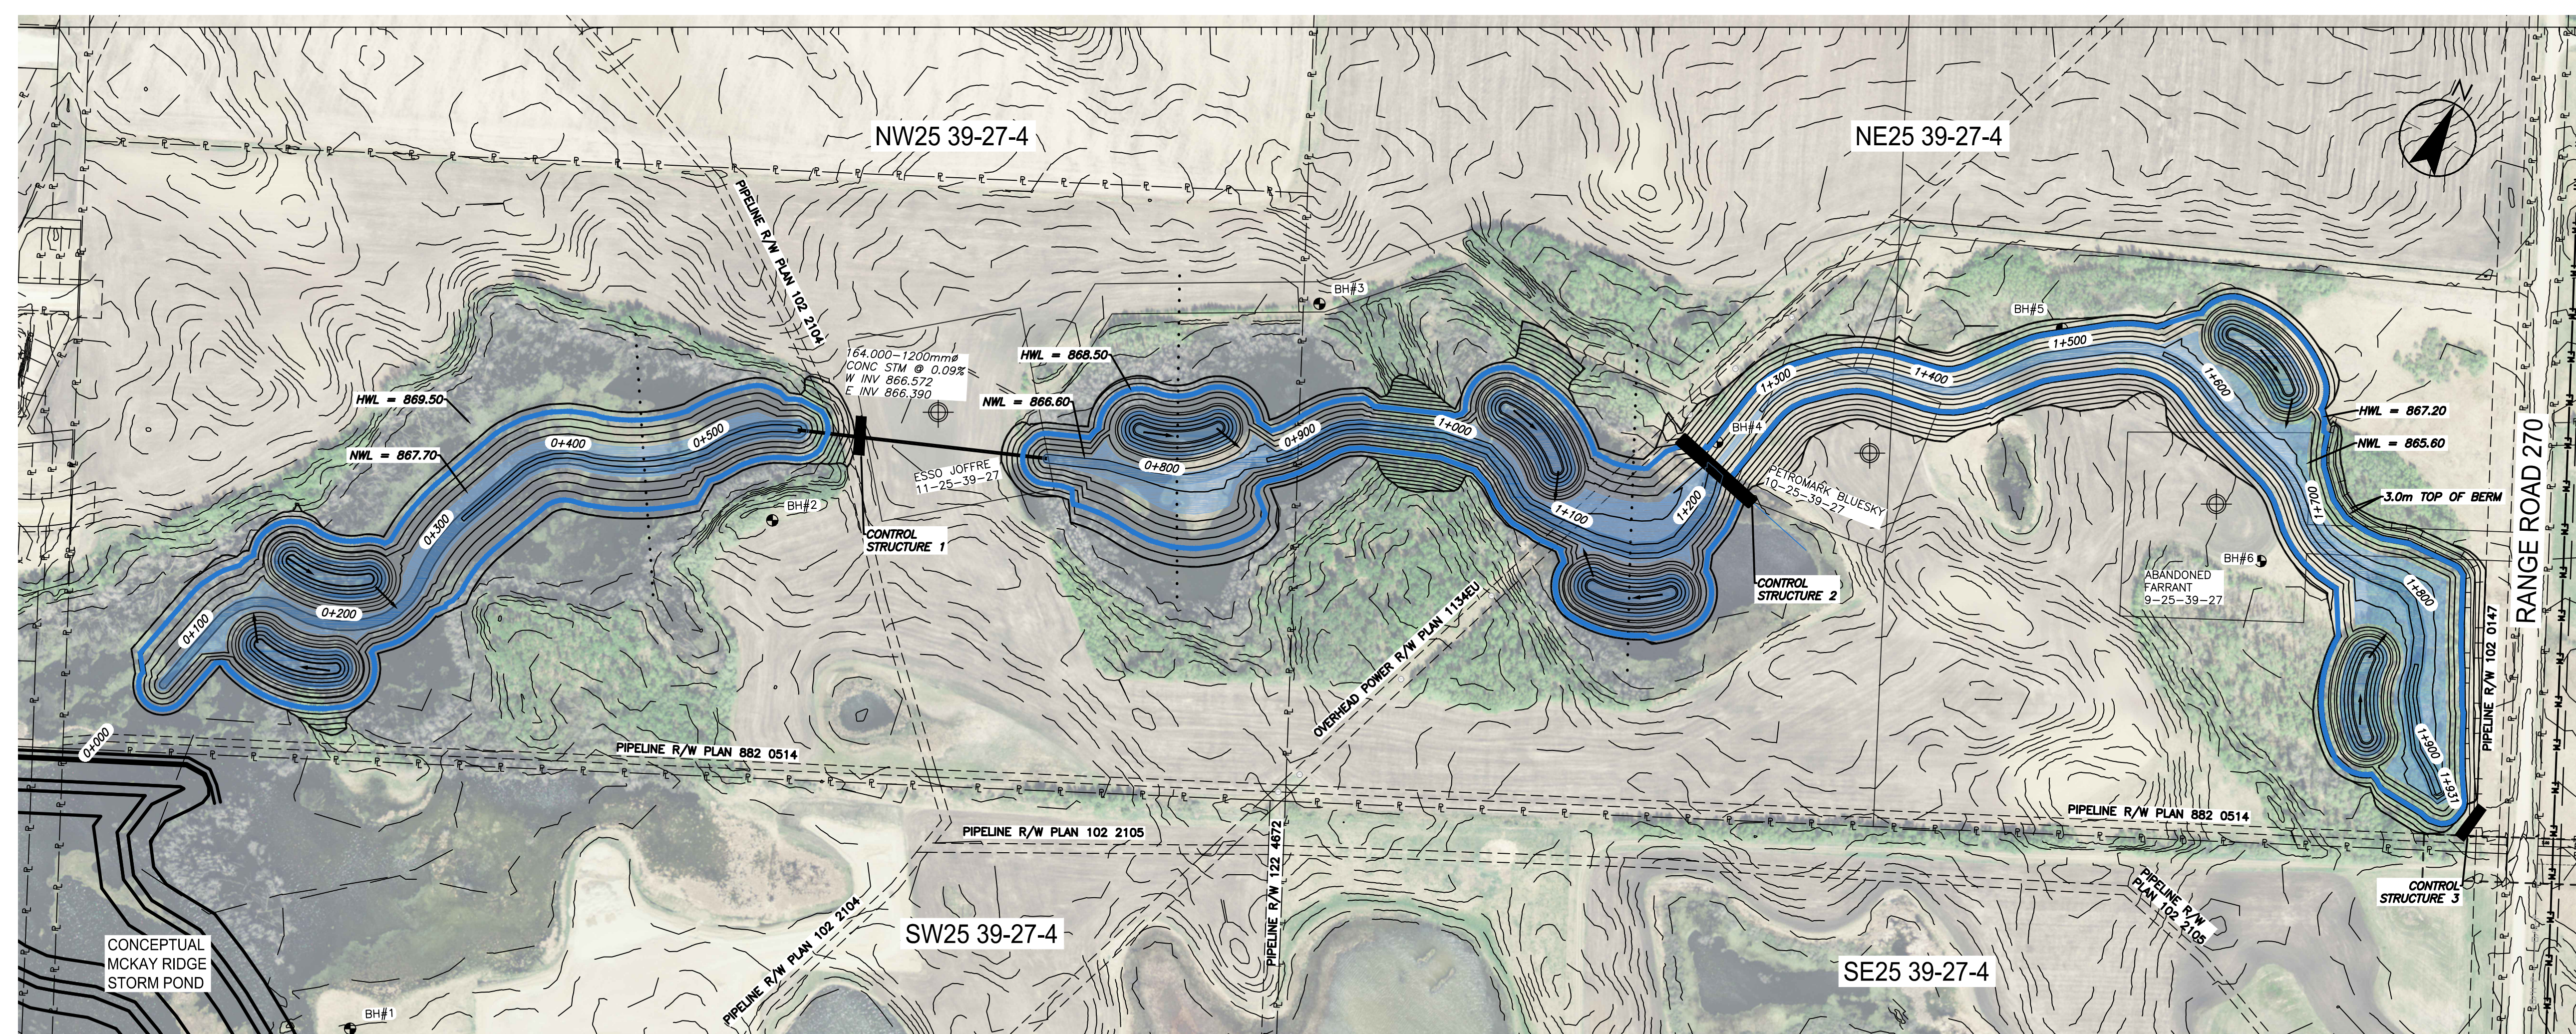

- Notes
- NWL & HWL ELEVATION CONTROL STRUCTURE
 - 0 - 20cm WATER DEPTH
 - DEEPER THAN 20cm WATER DEPTH
 - HWL
 - WELL BORE

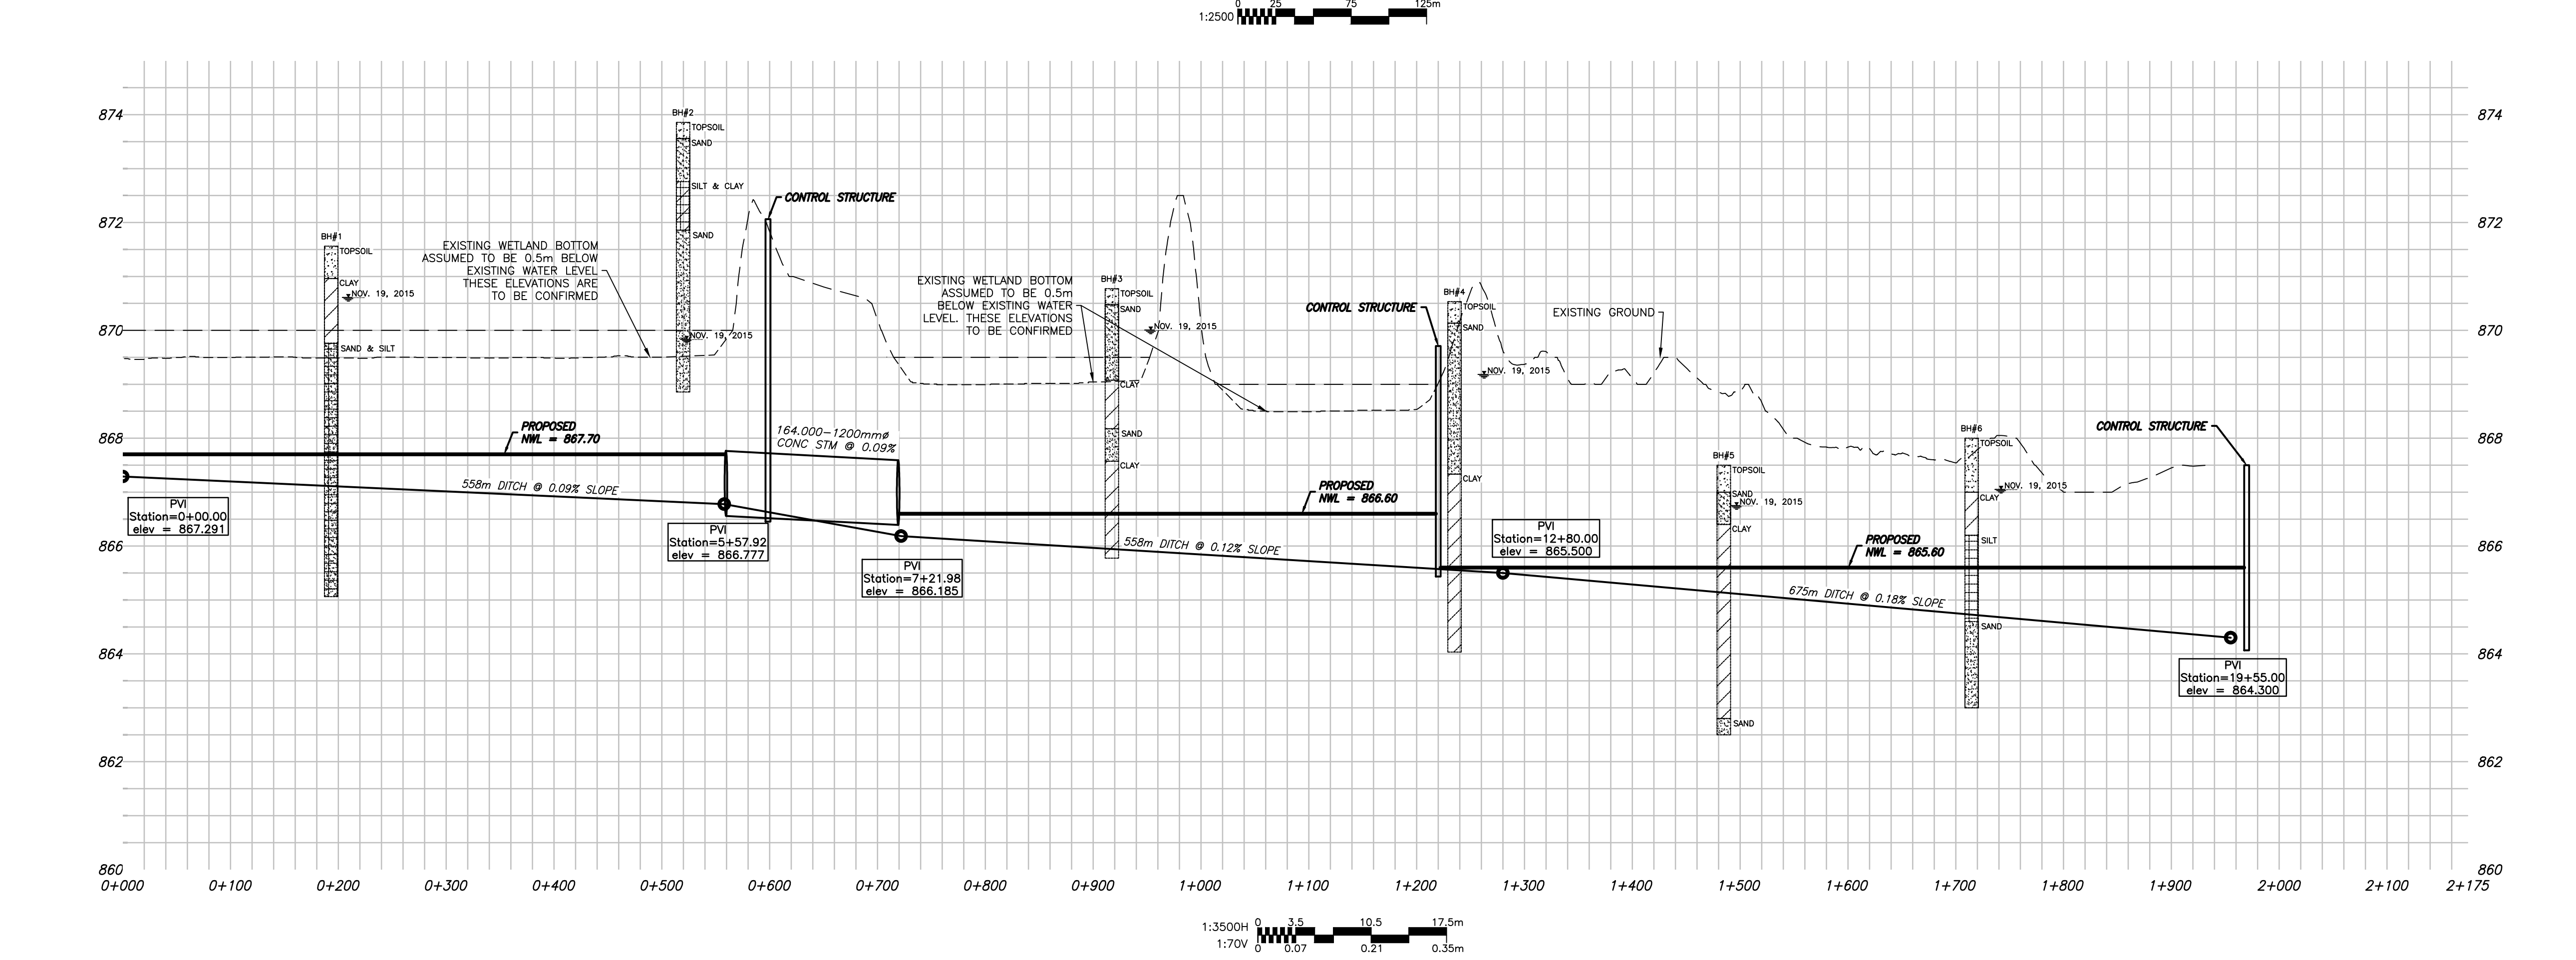

Revision	By	Appd.	YY.MM.DD
E			
D			
C			
B			
A	ISSUED FOR REVIEW	MM BD	16.12.01
Issued	By	Appd.	YY.MM.DD

File Name: C-101.dwg
 Dwn. Chkd. Dsgn. YY.MM.DD

Permit-Seal

Client/Project
 BLACKFALDS
 BLACKFALDS EAST AREA LINEAR WETLANDS
 PRELIMINARY DESIGN
 Blackfalds, AB

Title
 OVERALL PLAN PROFILE VIEW

Project No. 113929258 Scale AS NOTED
 Drawing No. C-101 Sheet 3 of 10 Revision 0

V:\159\mckay\113929258\055.dwg_dwg.dgn origin: c:\arc\c-101.dwg
 20/11/2016 2:45 PM BY: A.C. Allred, M. Morgan